




REV.	DATE	DESCRIPTION

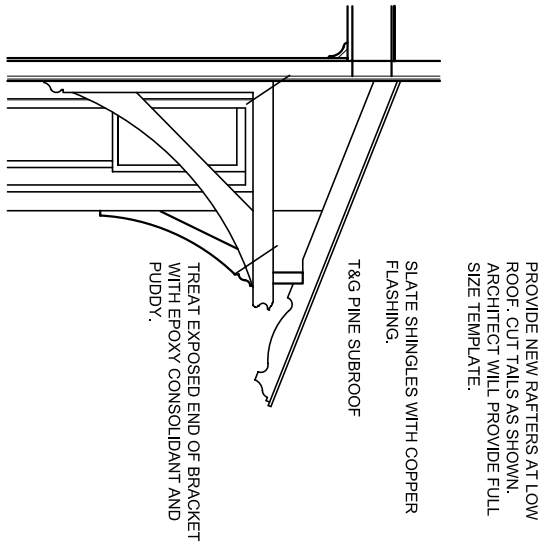


Bracket Detail
Scale: 1/2"=1'-0"

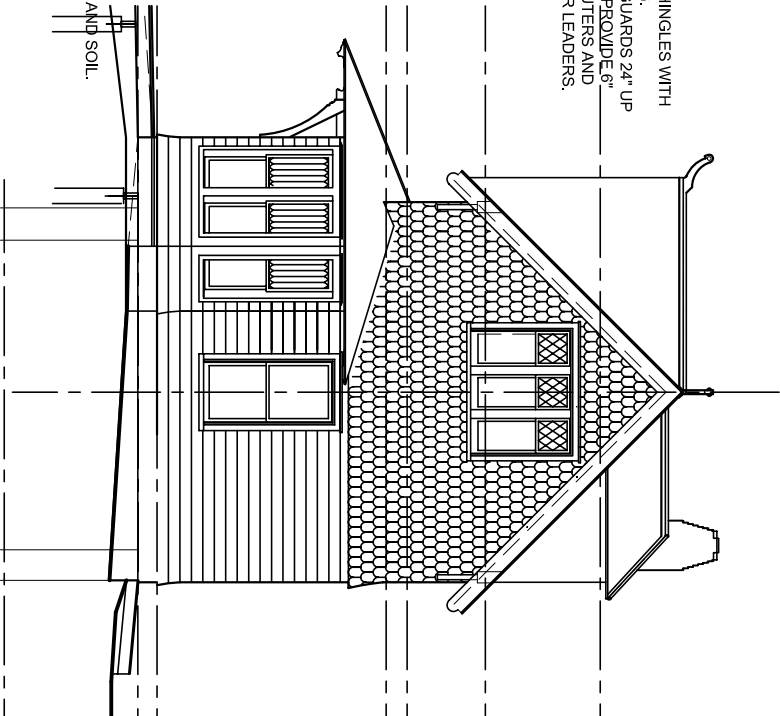


Northeast Elevation
Scale: 1/4"=1'-0"

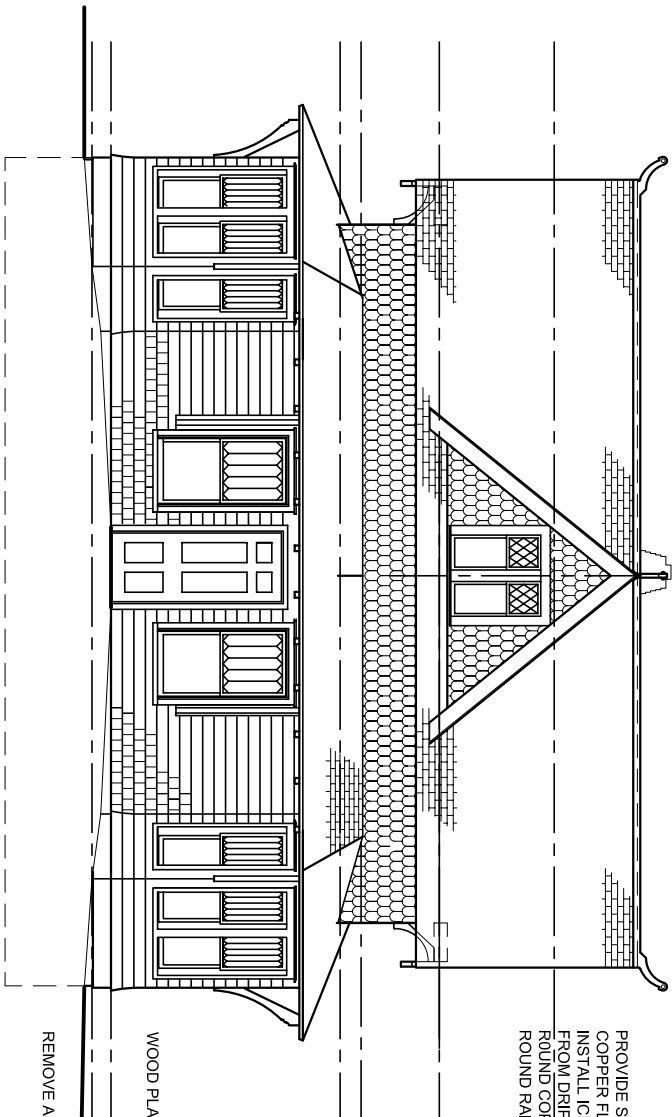


Track Elevation
Scale: 1/4"=1'-0"

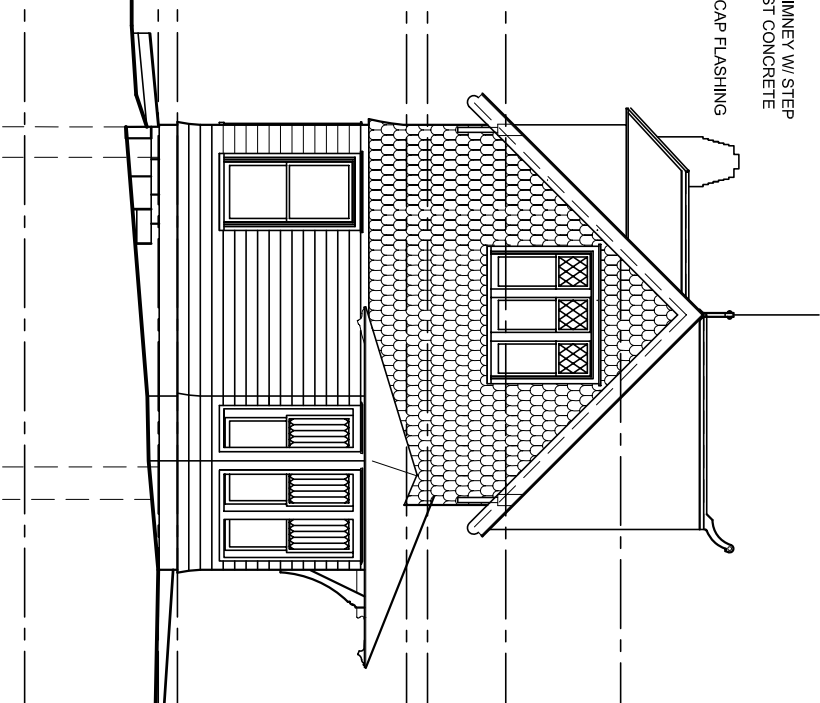

Southwest Elevation
Scale: 1/4"=1'-0"

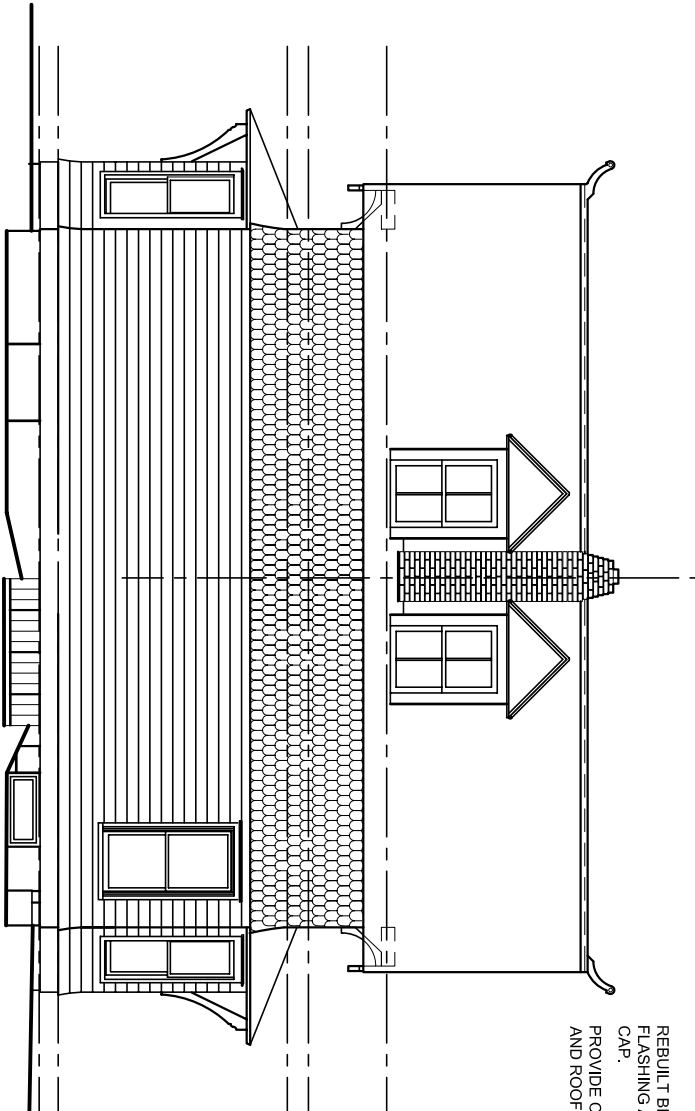

Rear Elevation
Scale: 1/4"=1'-0"

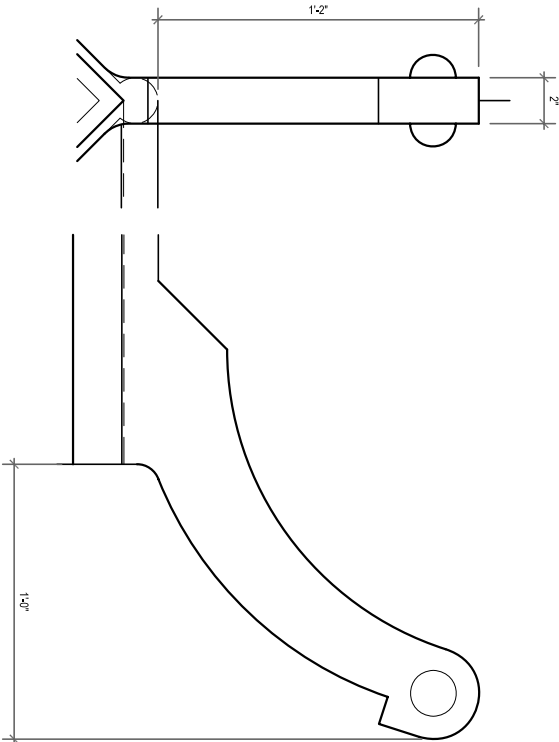

Roof Crest Detail
Scale: 3"=1'-0"

FULL SIZE PLOT WILL BE MADE AVAILABLE TO FABRICATOR FOR USE AS A TEMPLATE.

Southampton Railroad Station Society



Southampton Railroad Station Restoration

TITLE				DWG. NO.
Elevations & Details				A-2
DATE	SCALE	DRAWN BY	PROJ. NO.	
08/12/06	AS NOTED	JRS	0601	